

RETAIN SINGLE YEWE and PACIFIC CRABAPPLE TREES FALL AND YARD AWAY


RETAIN SUB MERCH CEDAR and 3m KNOCKDOWN HEMLOCK

5m MACHINE FREE ZONE ON IN BLOCK STREAMS

RETAIN PERIODIC 3m STUB TREES ALONG STREAMBANKS FALL AND YARD AWAY FROM STREAMS

STOP IF YOU ARE UNSURE ABOUT ANYTHING ON THIS MAP, CONTACT YOUR SUPERVISOR BEFORE PROCEEDING

Grass seeding REQUIRED in the vicinity of bridge and culvert installations. This includes ditchlines and culvert intakes in all Riparian Reserve Zones.

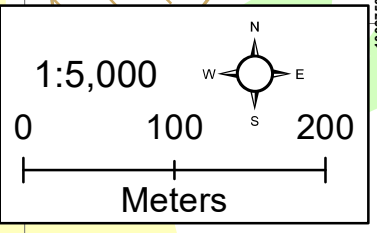


CULTURAL FOREST FEATURES AND PROTECTION PLANS

- Monumental Cedar 100<120cm DBH: 5 Total - 3 In Block
- Monumental Cedar >120cm DBH: 1 Total
- Haaksda Tree: 3 In Block
- In-Block Reserve
- CFIS Reserve
- CFIS Management Zone
- Type 1 Fish Habitat Reserve

Geographic Centre:
 53 1 50 North
 132 10 09 West

GENERAL FEATURES

- CUTBLOCK BOUNDARY /FALLING CORNER
- CONVENTIONAL YARDING (GRAPPLE/HOE-FORWARD IS DEFAULT)
- PROPOSED CUTBLOCK
- HARVESTED AREAS
- REGEN DECLARED
- GREEN UP/FTG AREAS
- WILDLIFE TREE RETENTION AREA
- BUILT/ACTIVE ROAD
- LOCATED ROAD
- DEACTIVATED OR WILDERNESS ROAD
- BACKSPAR TRAIL
- WOODBBOX CULVERT (1x2 DEFAULT)
- CORRUGATED METAL PIPE (600mm DEFAULT)
- BRIDGE
- QUARRY (40x40m DEFAULT)
- STREAM NUMBER
- REACH NUMBER
- TYPE
- FISH CREEK
- UPLANDS STREAM (NON-FISH CREEK)
- NON-CLASSIFIED DRAINAGE
- REACH BREAK / WATERFALL
- WETLAND
- LAKE
- WETLAND FPPR RRZ
- INDEX CONTOUR
- CONTOUR (20m INTERVAL)

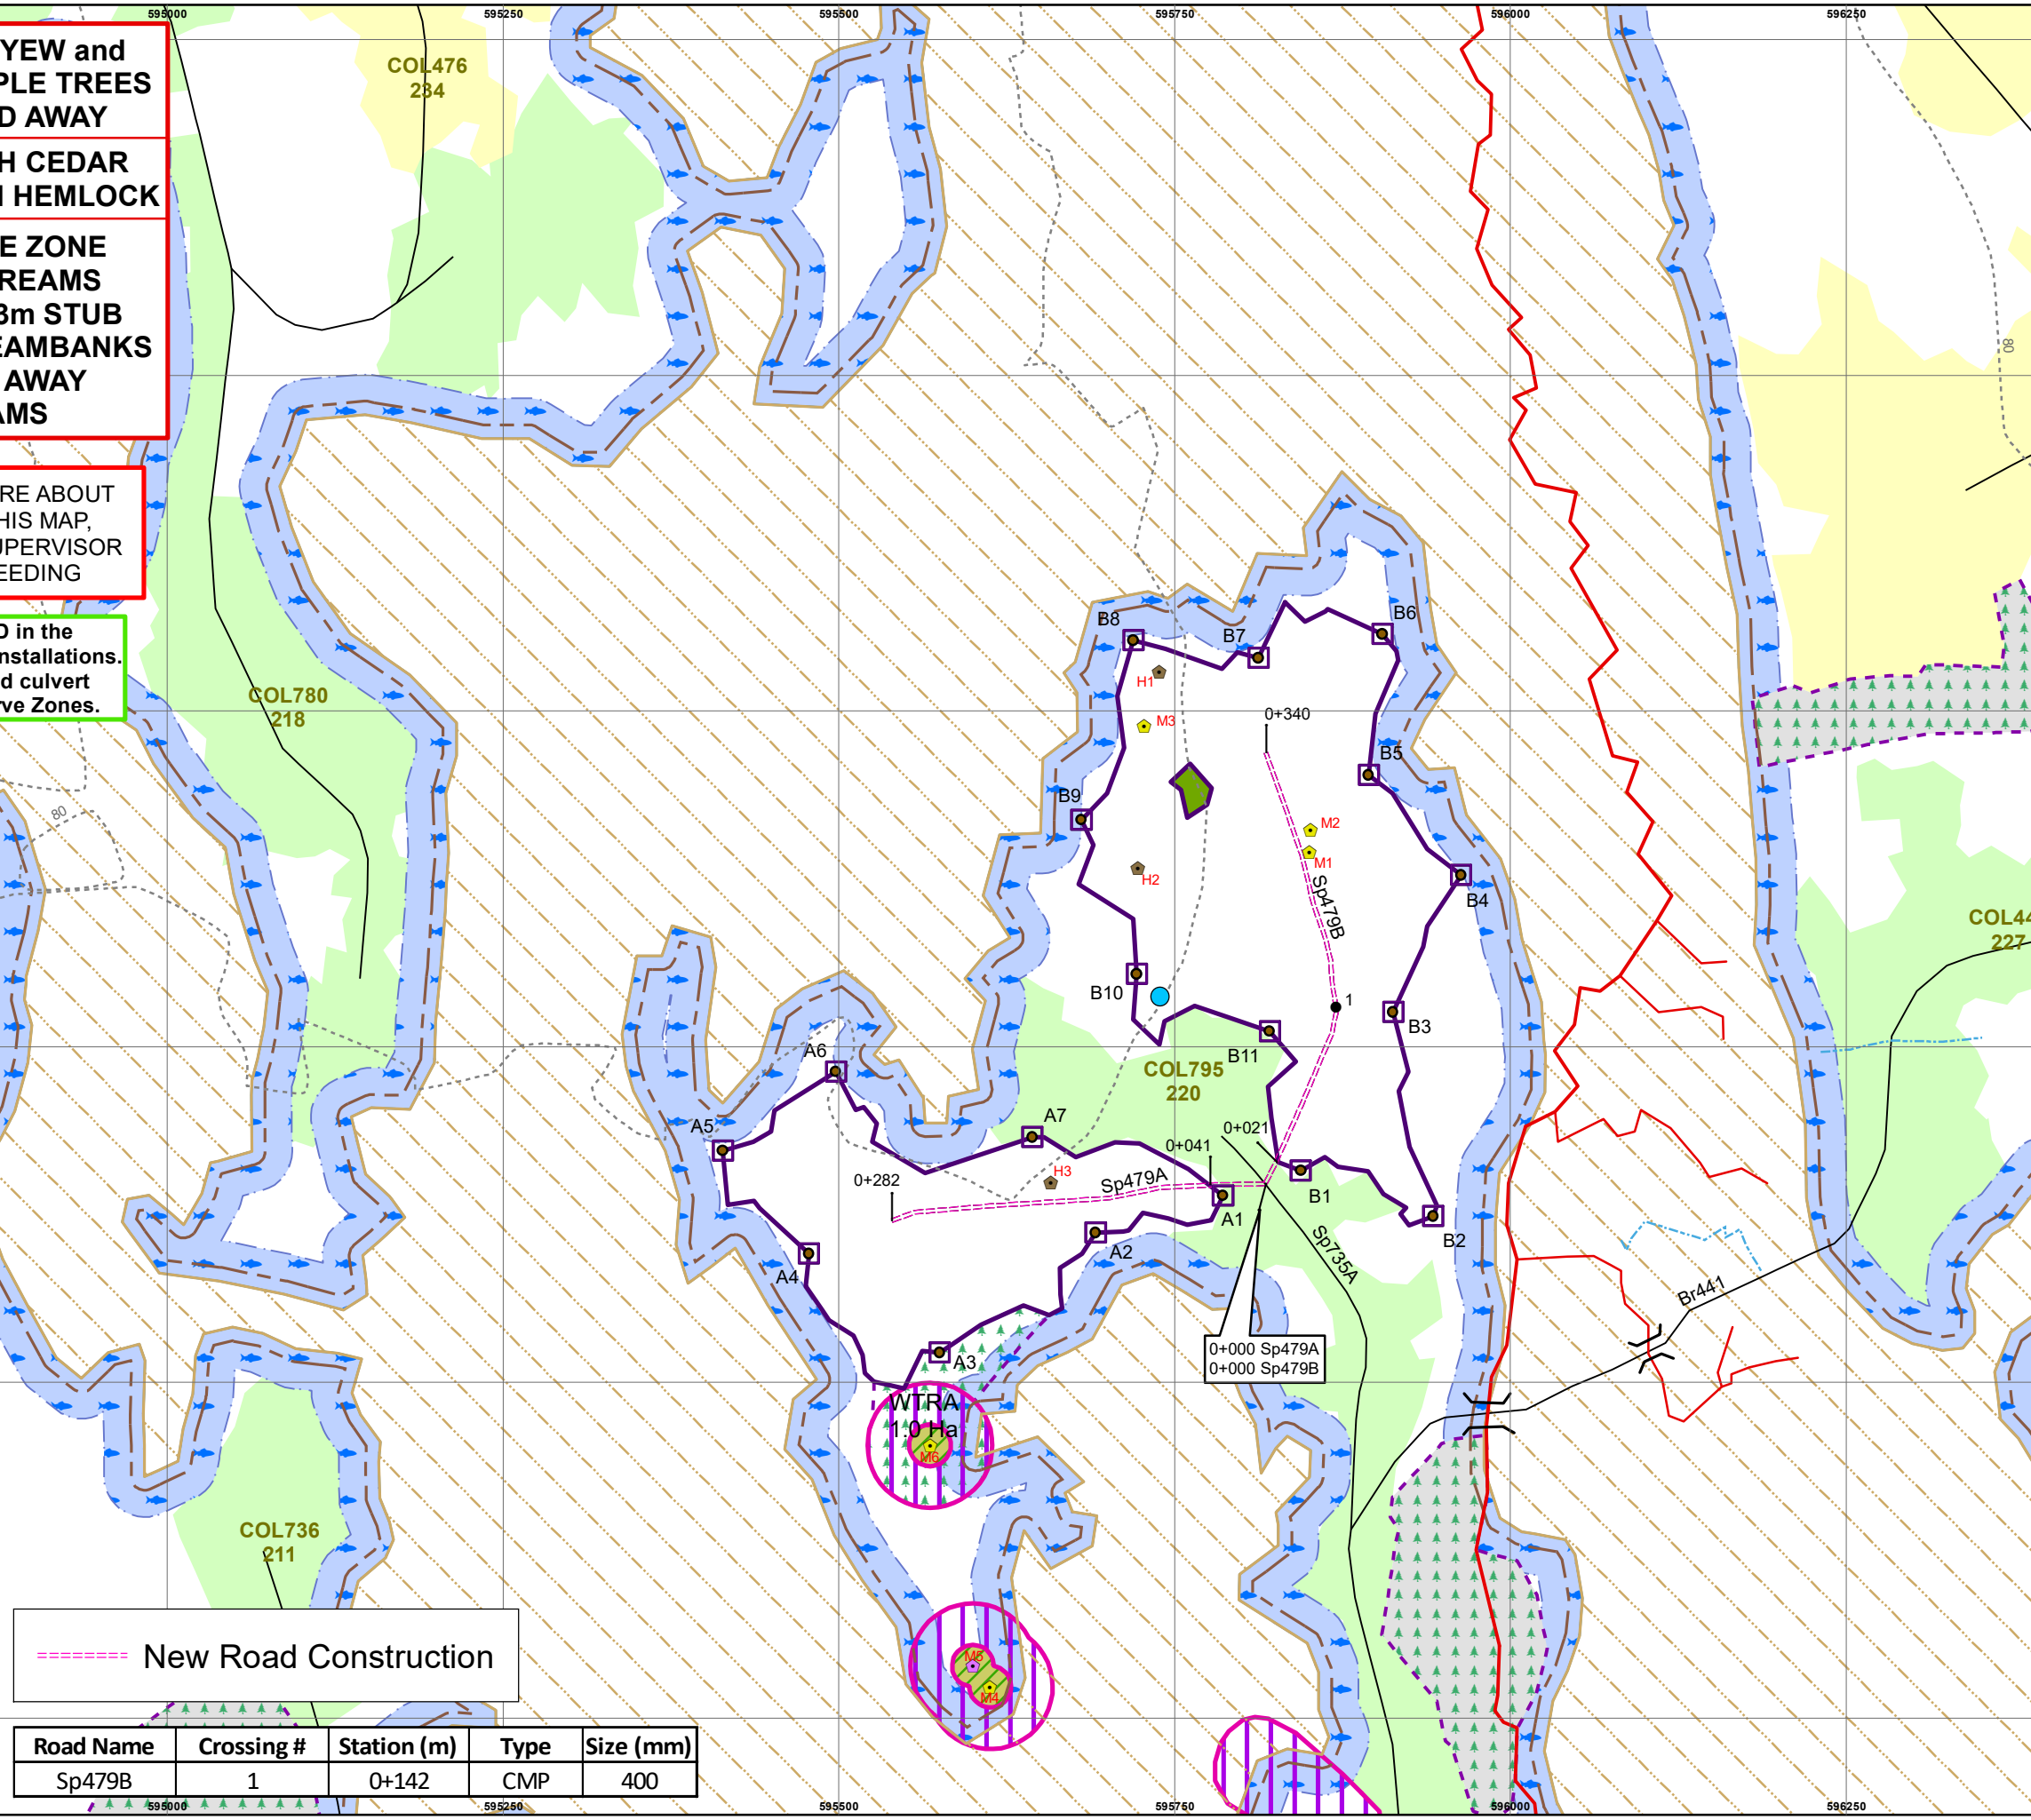

DRAFT

----- New Road Construction

Road Name	Crossing #	Station (m)	Type	Size (mm)
Sp479B	1	0+142	CMP	400

HUSBY GROUP
 HUSBY FOREST PRODUCTS LTD.

COL479 ROAD CONSTRUCTION

AREA: 11.2 Ha	Map Date: MAR. 12 2024	BASE MAP: 103F090 BC ALBERS	Haida Gwaii Forest District TSA 25
------------------	---------------------------	-----------------------------------	---------------------------------------

PRODUCED BY:
TECFOR RESOURCES LTD.
 6425 RIVER ROAD DELTA, BC V4K 5B9
 Drawn By: B.P.

F.L. A16869
SUSTAINABLE FORESTRY INITIATIVE
 PwC-SFIS-238