

RETAIN SINGLE YEW and PACIFIC CRABAPPLE TREES FALL AND YARD AWAY


RETAIN SUB MERCH CEDAR and 3m KNOCKDOWN HEMLOCK

5m MACHINE FREE ZONE ON IN BLOCK STREAMS

RETAIN PERIODIC 3m STUB TREES ALONG STREAMBANKS FALL AND YARD AWAY FROM STREAMS

STOP IF YOU ARE UNSURE ABOUT ANYTHING ON THIS MAP, CONTACT YOUR SUPERVISOR BEFORE PROCEEDING

Grass seeding REQUIRED in the vicinity of bridge and culvert installations. This includes ditchlines and culvert intakes in all Riparian Reserve Zones.

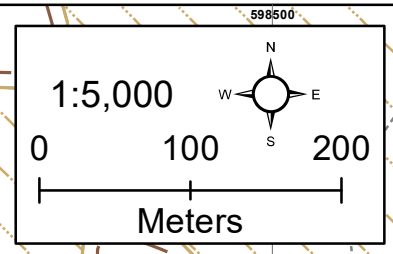


CULTURAL FOREST FEATURES AND PROTECTION PLANS

- Monumental Cedar 100<120cm DBH: 5 Total - 4 In Block
- Haaksda Tree: 6 Total - 5 In Block
- Pacific Crabapple Patch: 4(38 Stems) Total 1(3 Stems) In Block
- Type 1 Fish Habitat Reserve
- Type 2 Fish Habitat Reserve
- Type 2 Fish Habitat Management Zone
- CFIS Reserve
- CFIS Management Zone
- Tree Crown Modification (0.7 Ha)

Geographic Centre:
 53 52 00 North
 132 08 31 West

GENERAL FEATURES

- CUTBLOCK BOUNDARY /FALLING CORNER
- CONVENTIONAL YARDING (GRAPPLE/HOE-FORWARD IS DEFAULT)
- PROPOSED CUTBLOCK
- HARVESTED AREAS
- REGEN DECLARED
- GREEN UP/FTG AREAS
- WILDLIFE TREE RETENTION AREA
- BUILT/ACTIVE ROAD
- LOCATED ROAD
- DEACTIVATED OR WILDERNESS ROAD
- BACKSPAR TRAIL
- WOODBBOX CULVERT (1x2 DEFAULT)
- CORRUGATED METAL PIPE (600mm DEFAULT)
- BRIDGE
- QUARRY (40x40m DEFAULT)
- STREAM NUMBER
- REACH NUMBER
- TYPE
- FISH CREEK
- UPLANDS STREAM (NON-FISH CREEK)
- NON-CLASSIFIED DRAINAGE
- REACH BREAK / WATERFALL
- WETLAND
- LAKE
- WETLAND FPPR RRZ
- INDEX CONTOUR
- CONTOUR (20m INTERVAL)

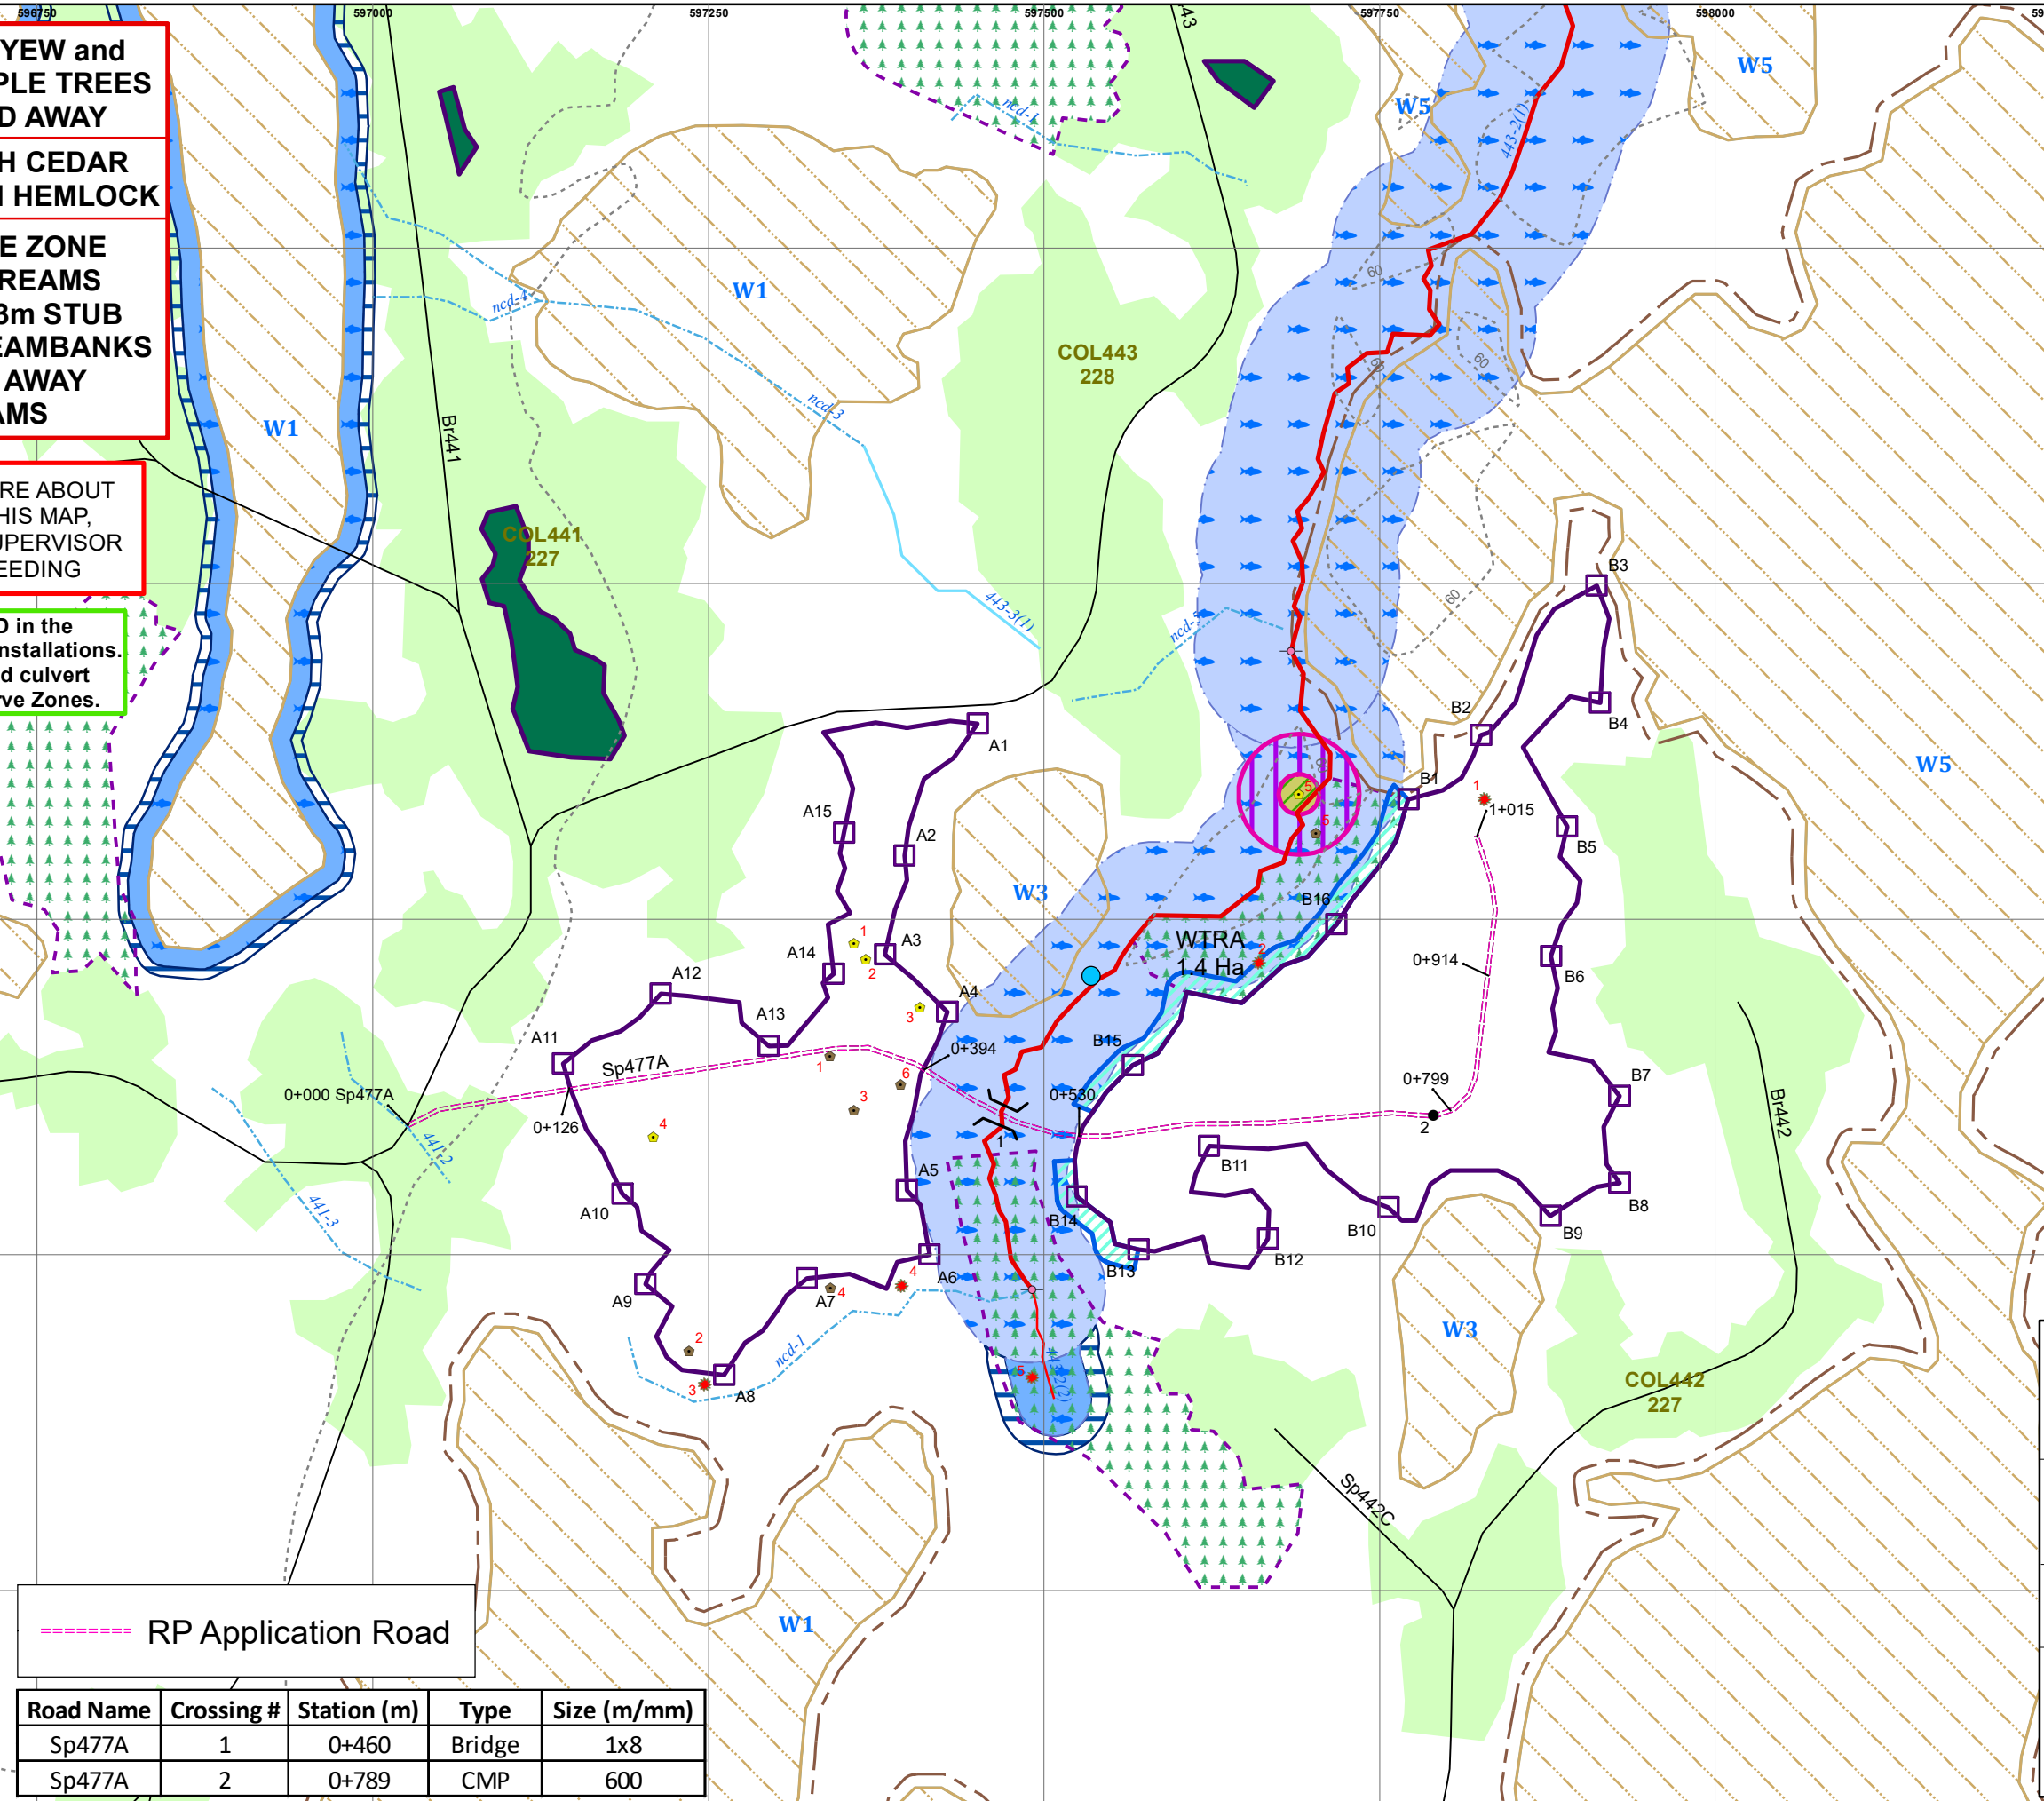

----- RP Application Road

Road Name	Crossing #	Station (m)	Type	Size (m/mm)
Sp477A	1	0+460	Bridge	1x8
Sp477A	2	0+789	CMP	600

DRAFT

HUSBY GROUP
 HUSBY FOREST PRODUCTS LTD.

COL477 ROAD CONSTRUCTION

AREA: 14.8 Ha | Map Date: MAY 2 2024 | BASE MAP: 103F090 BC ALBERS | Haida Gwaii Forest District TSA 25

PRODUCED BY: **TECFOR RESOURCES LTD.** | F.L. A16869

6425 RIVER ROAD DELTA, BC V4K 5B9 | Drawn By: B.P. | SUSTAINABLE FORESTRY INITIATIVE | PwC-SFIS-238